




Cross section:

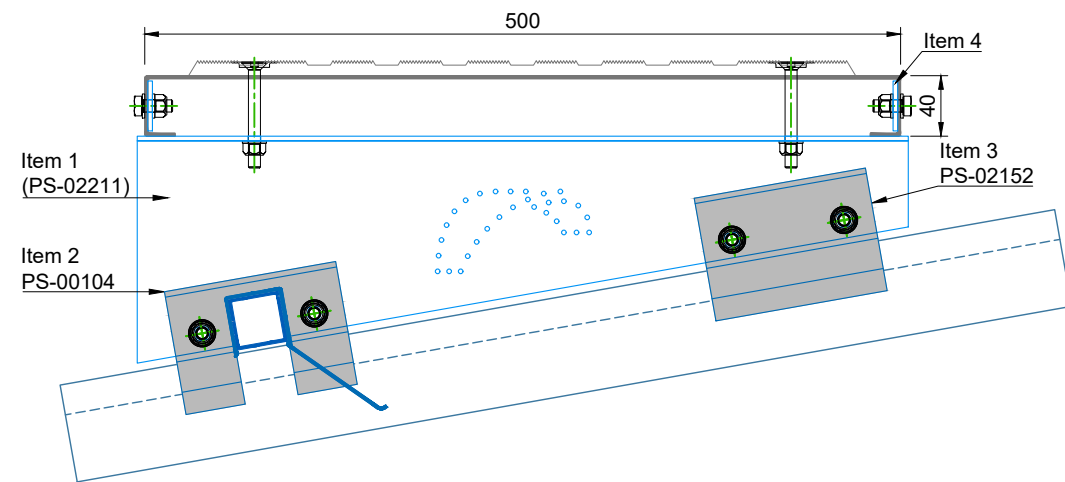

Exploded view:

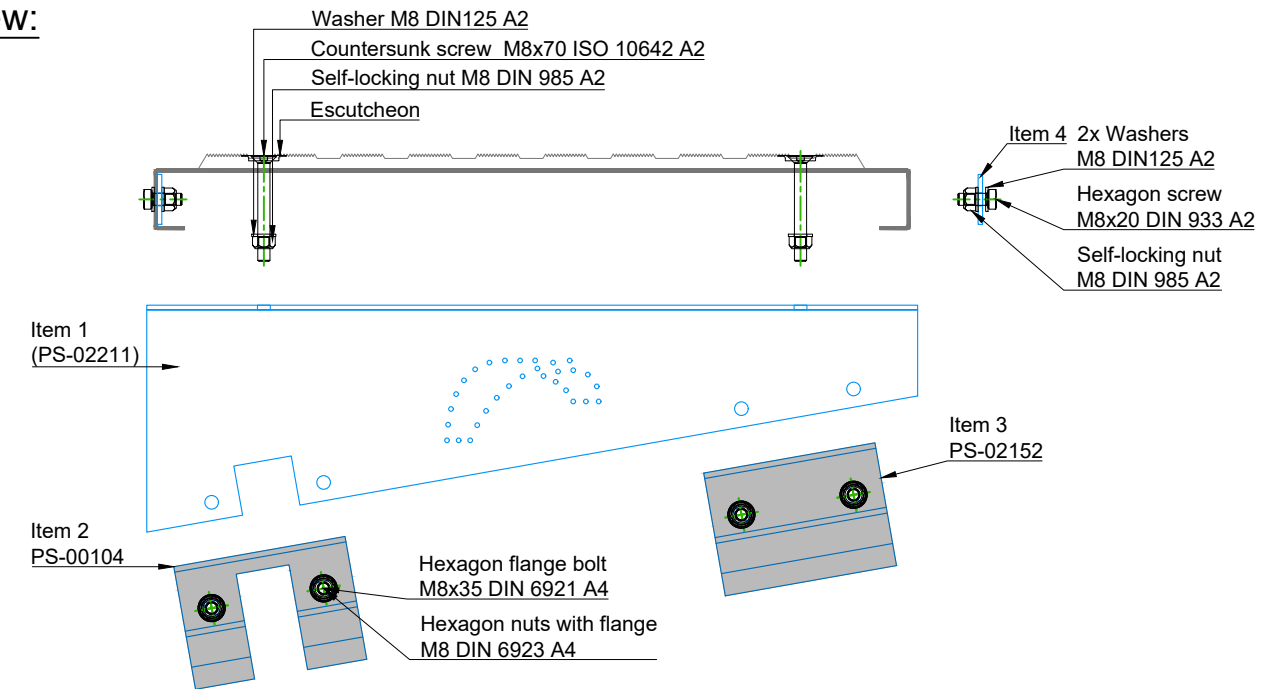

Longitudinal section:

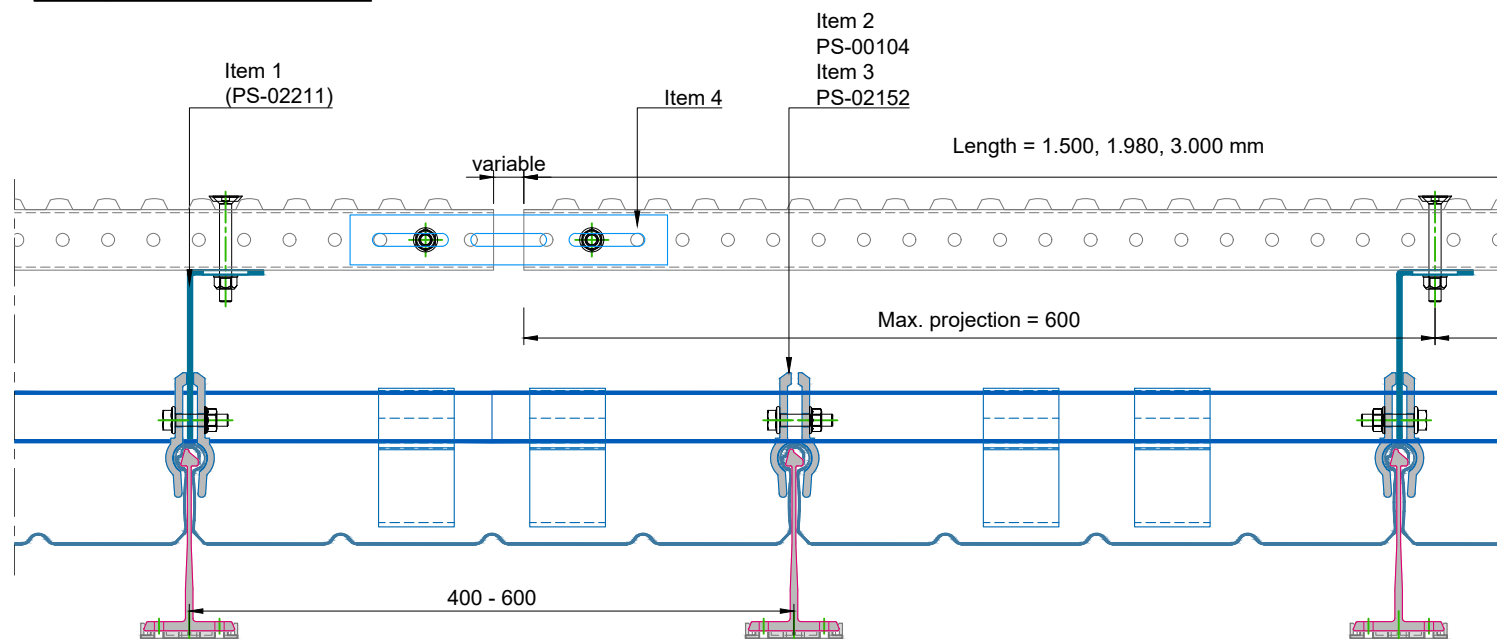

Product information:

Item	Item 1: Mounting angle (PS-02211)	Item 2: Snow guard bracket L115 QR PS-00104	Item 3: Retaining brackets for walkway L115 PS-02152
Part number	101116	101911	101106
Materials	Aluminium	Aluminium	Aluminium
Material thickness	3 mm	5 mm	5 mm
Produktion length	510 mm	115 mm	115 mm

Item	Item 4: Connecting tab		
Part number	101137		
Materials	Aluminium		
Material thickness	3 mm		
Produktion length	210 mm		

Designation:

BEMO-WALK PT MS

Example for roof pitch of 10° Roof
 pitch of 1.5 to 30° is possible

Type:


Walkway parallel to the eaves
 Combined with snow guard

This drawing is the exclusive property of BEMO SYSTEMS GmbH.
 It may not be reproduced or made available to third parties without our prior consent. We
 reserve all rights, even in the case of the granting of a patent or the granting of a utility model.


Data sheet number:

PS-02072_EN-REV02

Longitudinal section:

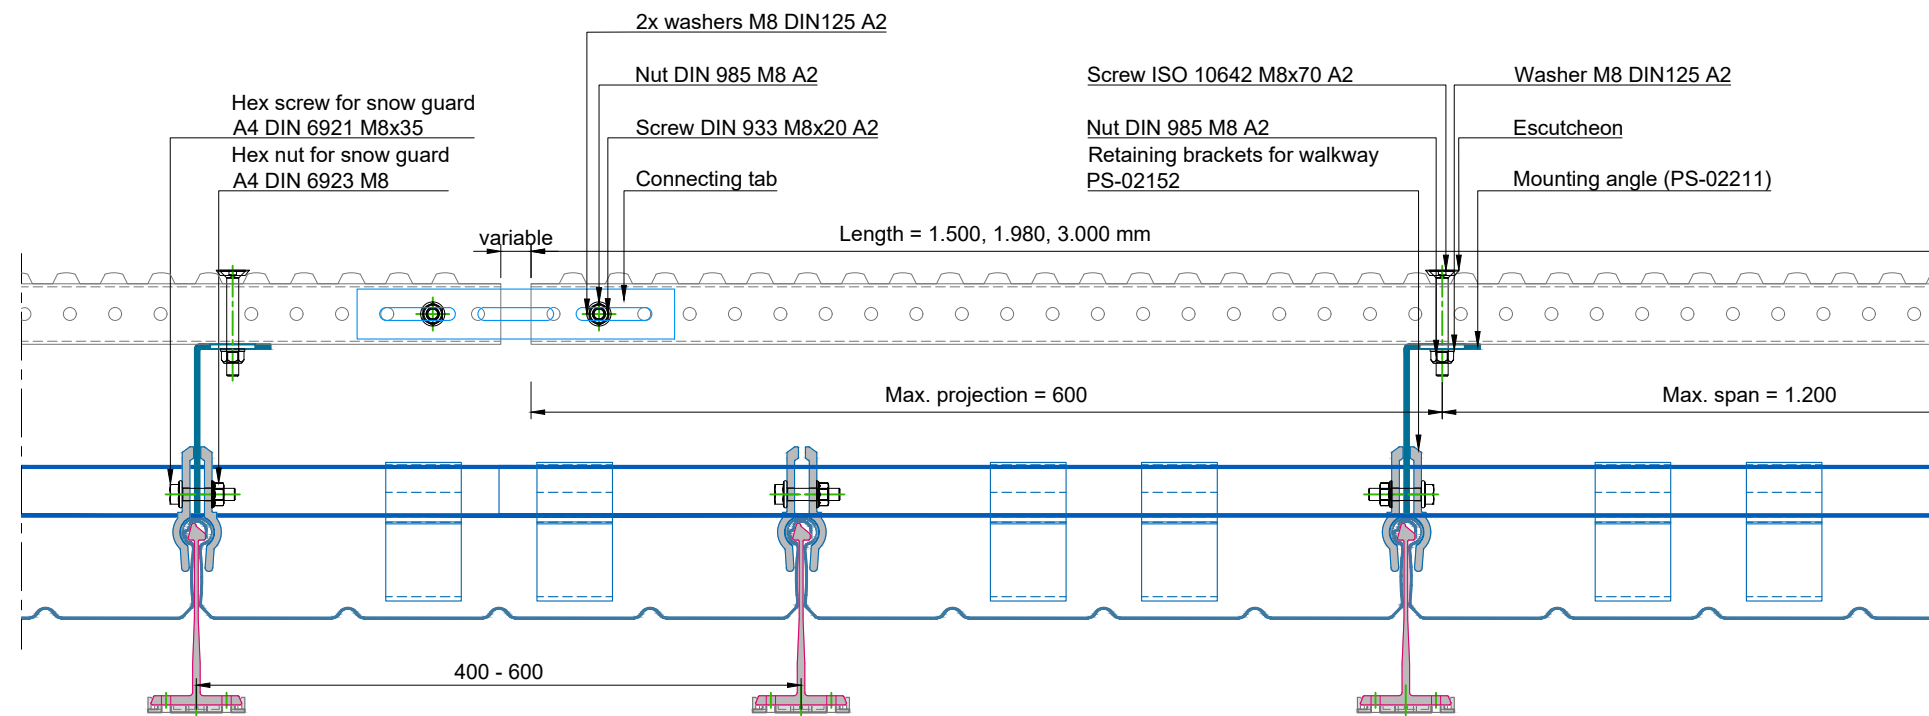

Cross section:

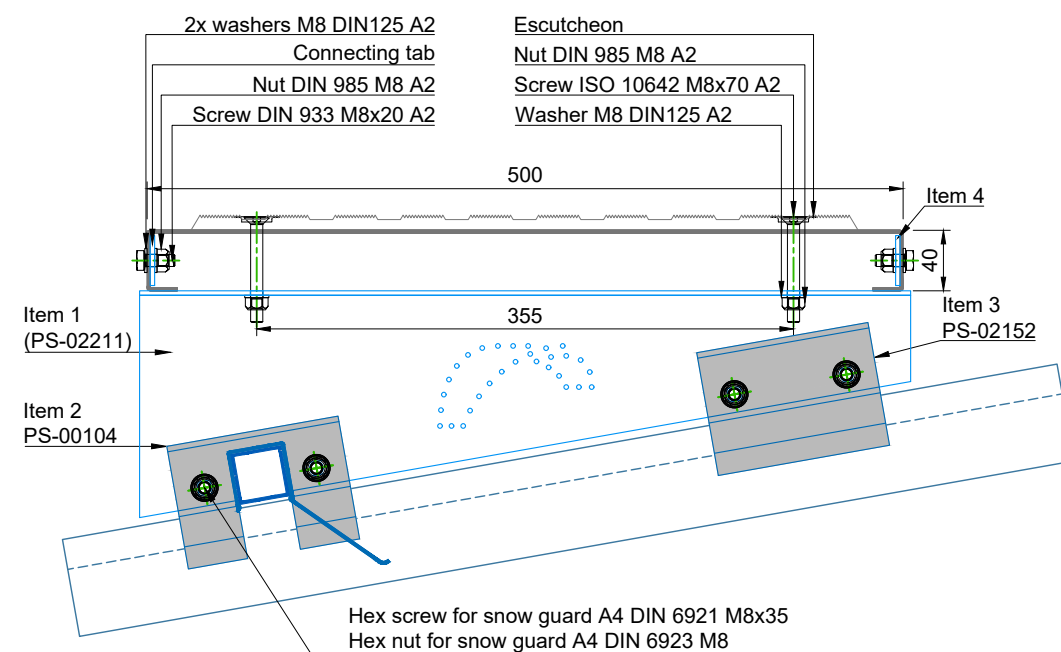

Product information:

Item	Item 1: Mounting angle (PS-02211)	Item 2: Snow guard bracket L115 QR PS-00104	Item 3: Retaining brackets for walkway L115 PS-02152
Part number	101116	101911	101106
Materials	Aluminium	Aluminium	Aluminium
Material thickness	3 mm	5 mm	5 mm
Produktion length	510 mm	115 mm	115 mm

Item	Item 4: Connecting tab		
Part number	101137		
Materials	Aluminium		
Material thickness	3 mm		
Produktion length	210 mm		

Designation:

BEMO-WALK PT MS

Example for roof pitch of 10° Roof
 pitch of 1.5 to 30° is possible

Type:

Walkway parallel to the eaves
 Combined with snow guard

This drawing is the exclusive property of BEMO SYSTEMS GmbH.
 It may not be reproduced or made available to third parties without our prior consent. We
 reserve all rights, even in the case of the granting of a patent or the granting of a utility model.

Data sheet number:

PS-02073_EN-REV02